

SHIPLOOSE OVERHANG BLOCKS
 SHIPLOOSE EXTENSIONS
 SHIPLOOSE PIPES BUILDER TO RUN CONNECTIONS ON-SITE

16'-0" OF OPEN RIDGE BUILDER TO COVER
 REST OF ROOF WITH TAR PAPER

16'-0" OF OPEN RIDGE BUILDER TO COVER
 REST OF ROOF WITH TAR PAPER



INSTALL OVERHANGS

PORCH OVERHANG SUPPLIED BY PBS.
 PORCH SLAB, POSTS AND RAILINGS
 FOR PORCH TO BE SUPPLIED AND
 INSTALLED ON-SITE BY OTHER

NOTE - ACTUAL HOUSE MAY VARY FROM ELEVATION

CEILING

FLOOR

CEILING

FLOOR

CEILING

FLOOR

CEILING

FLOOR

CUSTOMER		FAYNE	
BUILDER		PBS SPEC HOME	
CITY	OSWEGO	COUNTY	OSWEGO
WIND SPEED	90	WIND LOAD	SEE CALCS. MAN.
ORDER NO.	21637	SERIAL NO.	10415
STATE		SNOW LOAD	60
FILE NO.		P21637(780)	

5052-2 STORY
 FRONT ELEVATION


72 EAST MARKET STREET
 P.O. BOX 219
 MIDDLEBURG, PA. 17842
 PHONE: (570) 837-1424
 FAX: (570) 837-6133

PROFESSIONAL
P B S
BUILDING
SYSTEMS, INC.

DATE:	12/27/05	DRAWN BY:	BJH	STATUS:	PRELIM
	1/18/2006		HMS	REV.	PRELIM
	2/8/06		ALA		FINAL
	02/20/06		AJC		APPROVAL
	3/10/06		BJH		P.A.
	3/14/06		HLB		PURCHASING
	6/20/06		NLA		PRODUCTION
	6/17/2008		CLP		APPROVAL

ATTIC VENTILATION
 LOWER 50% @ EAVES
 REQ'D 3.72 SUPPLIED 3.79
 UPPER 50% 3'-0" MIN ABOVE EAVES
 REQ'D 3.72 SUPPLIED 4.32 (6 PCS)

THIS PRINT HAS BEEN EXTRACTED FROM A
 SET OF A PREVIOUSLY APPROVED SYSTEM OR
 A MODEL APPROVAL AND IS ON FILE WITH STATE
 AND IS OK TO BE BUILT

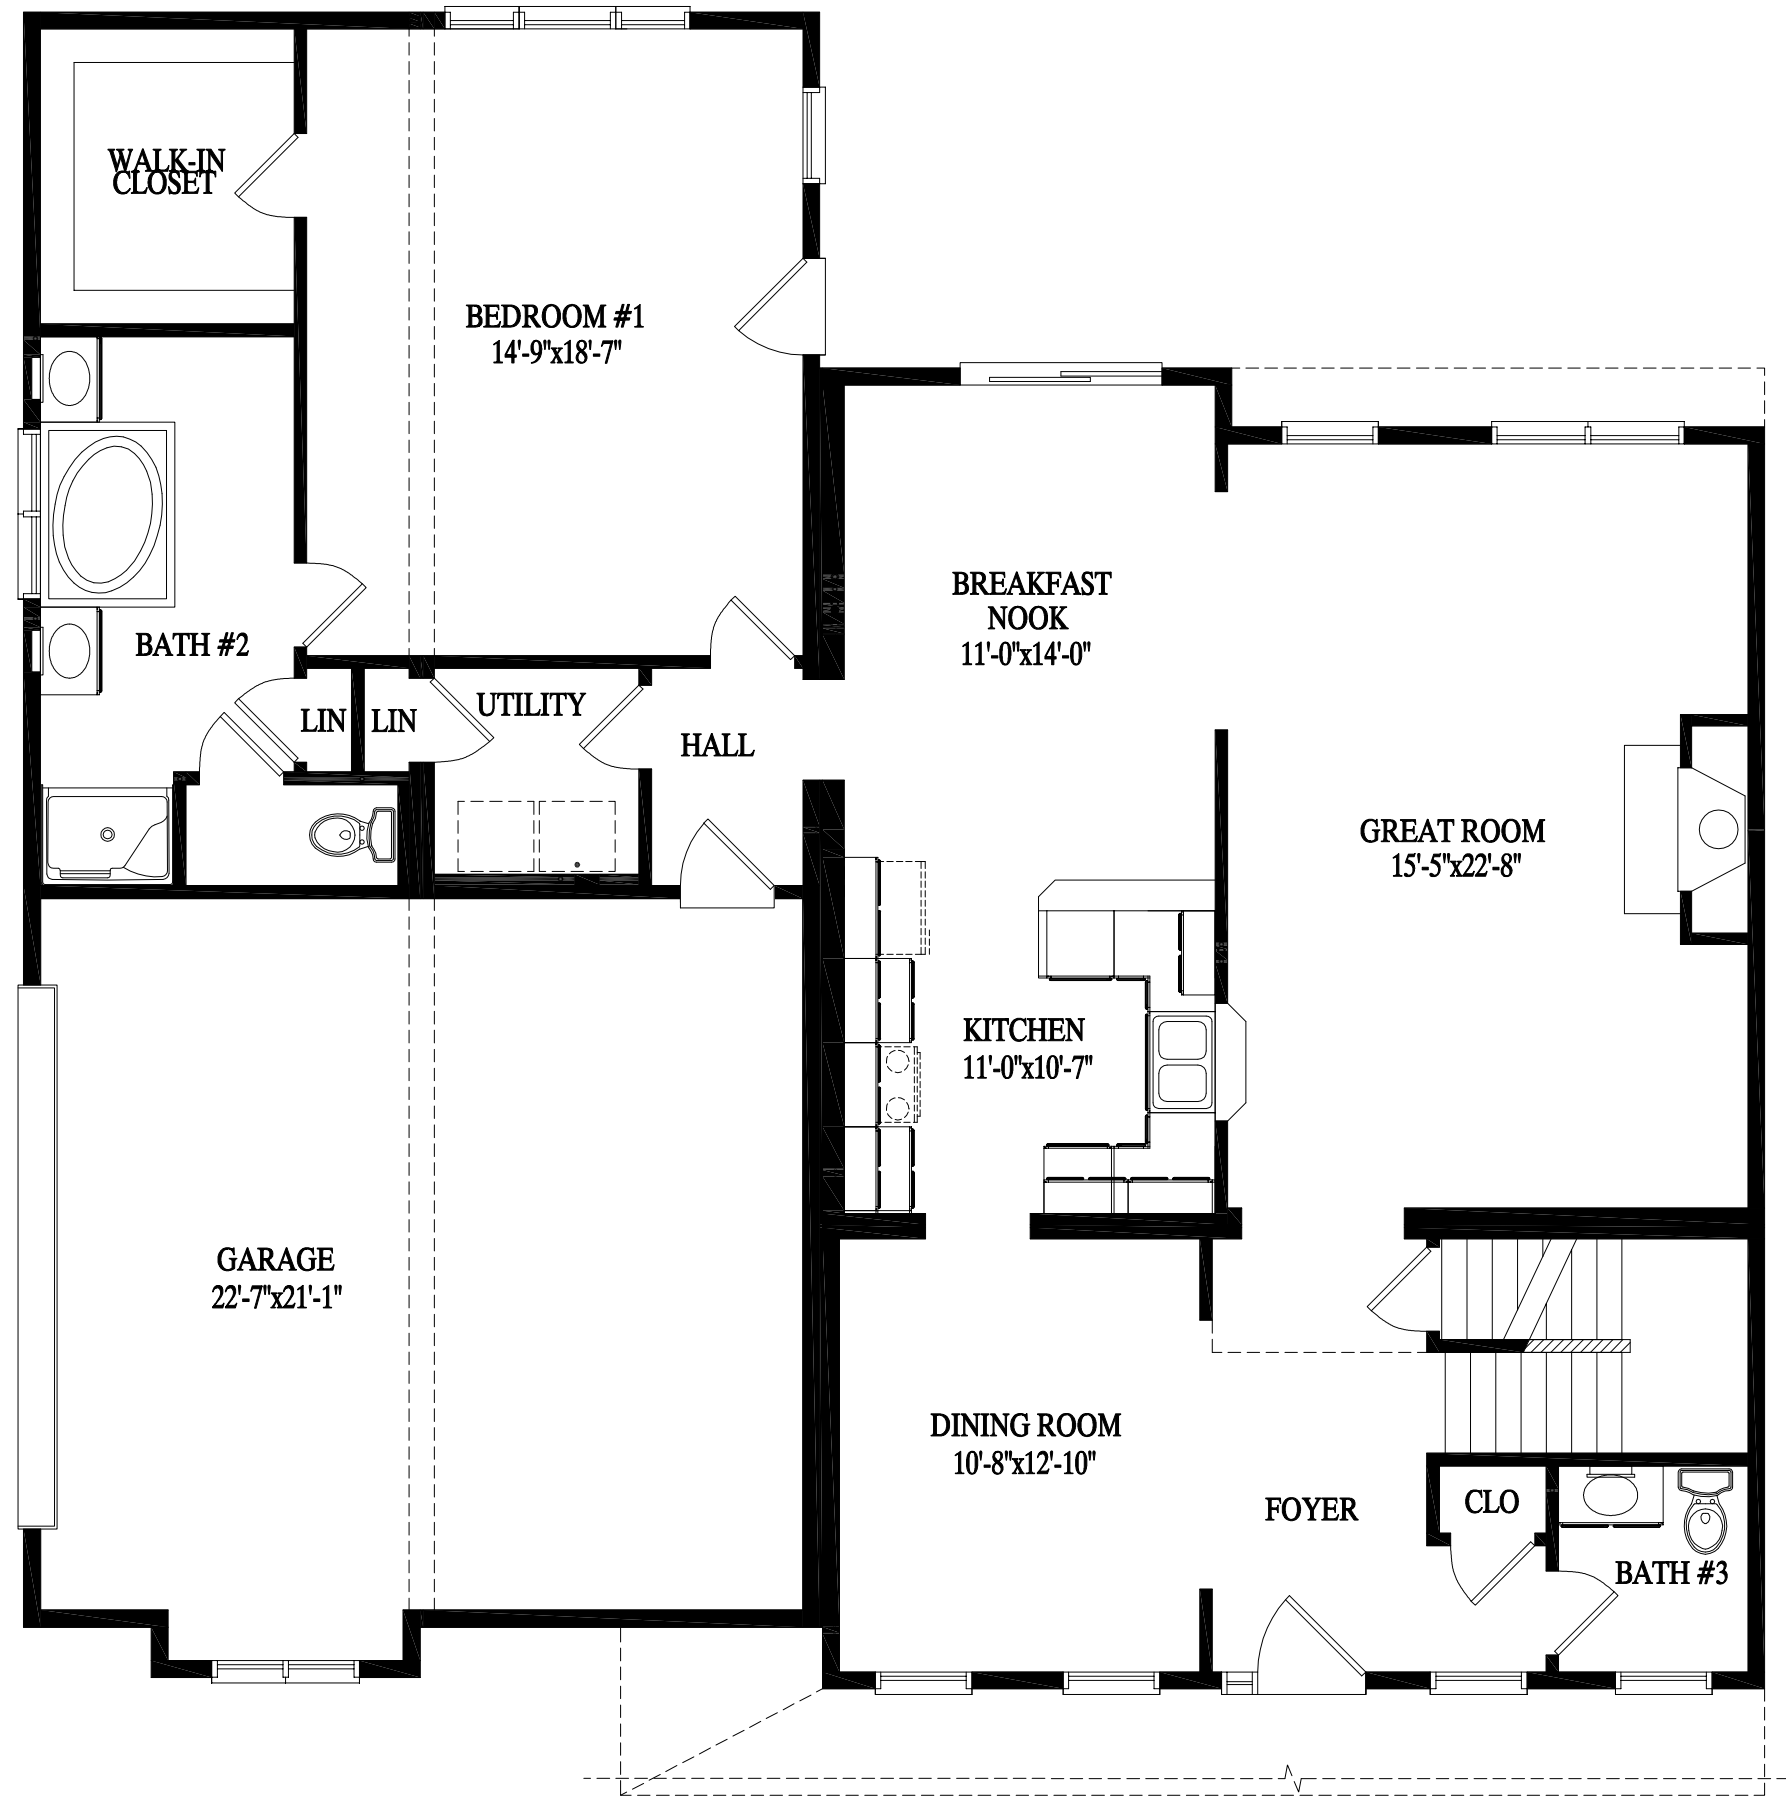

CUSTOMER	FAYNE		
	STATE	SNOW LOAD	60
BUILDER	PBS SPEC HOME		
	CITY	COUNTY	FILE NO.
	OSWEGO	OSWEGO	P21637(780)
WIND SPEED	90	3 SEC. GUST	SEE CALCS. MAN.
ORDER NO.	21637	SERIAL NO.	10415

5052-2 STORY


72 EAST MARKET STREET
 P.O. BOX 219
 MIDDLEBURG, PA. 17842
 PHONE: (570) 837-1424
 FAX: (570) 837-6133

PBS PROFESSIONAL BUILDING SYSTEMS, INC.

DATE:	12/27/05	STATUS:	PRELIM
DRAWN BY:	BJH	REV.	PRELIM
	HMS		FINAL
	ALA		APPROVAL
	AJC		P.A.
	BJH		PURCHASING
	HLB		PRODUCTION
	NLA		APPROVAL
DATE:	6/20/06		
	6/17/2008		

PAGE: THIS PRINT HAS BEEN EXTRACTED FROM A SET OF A PREVIOUSLY APPROVED SYSTEM OR A MODEL APPROVAL AND IS ON FILE WITH STATE AND IS OK TO BE BUILT

X _____

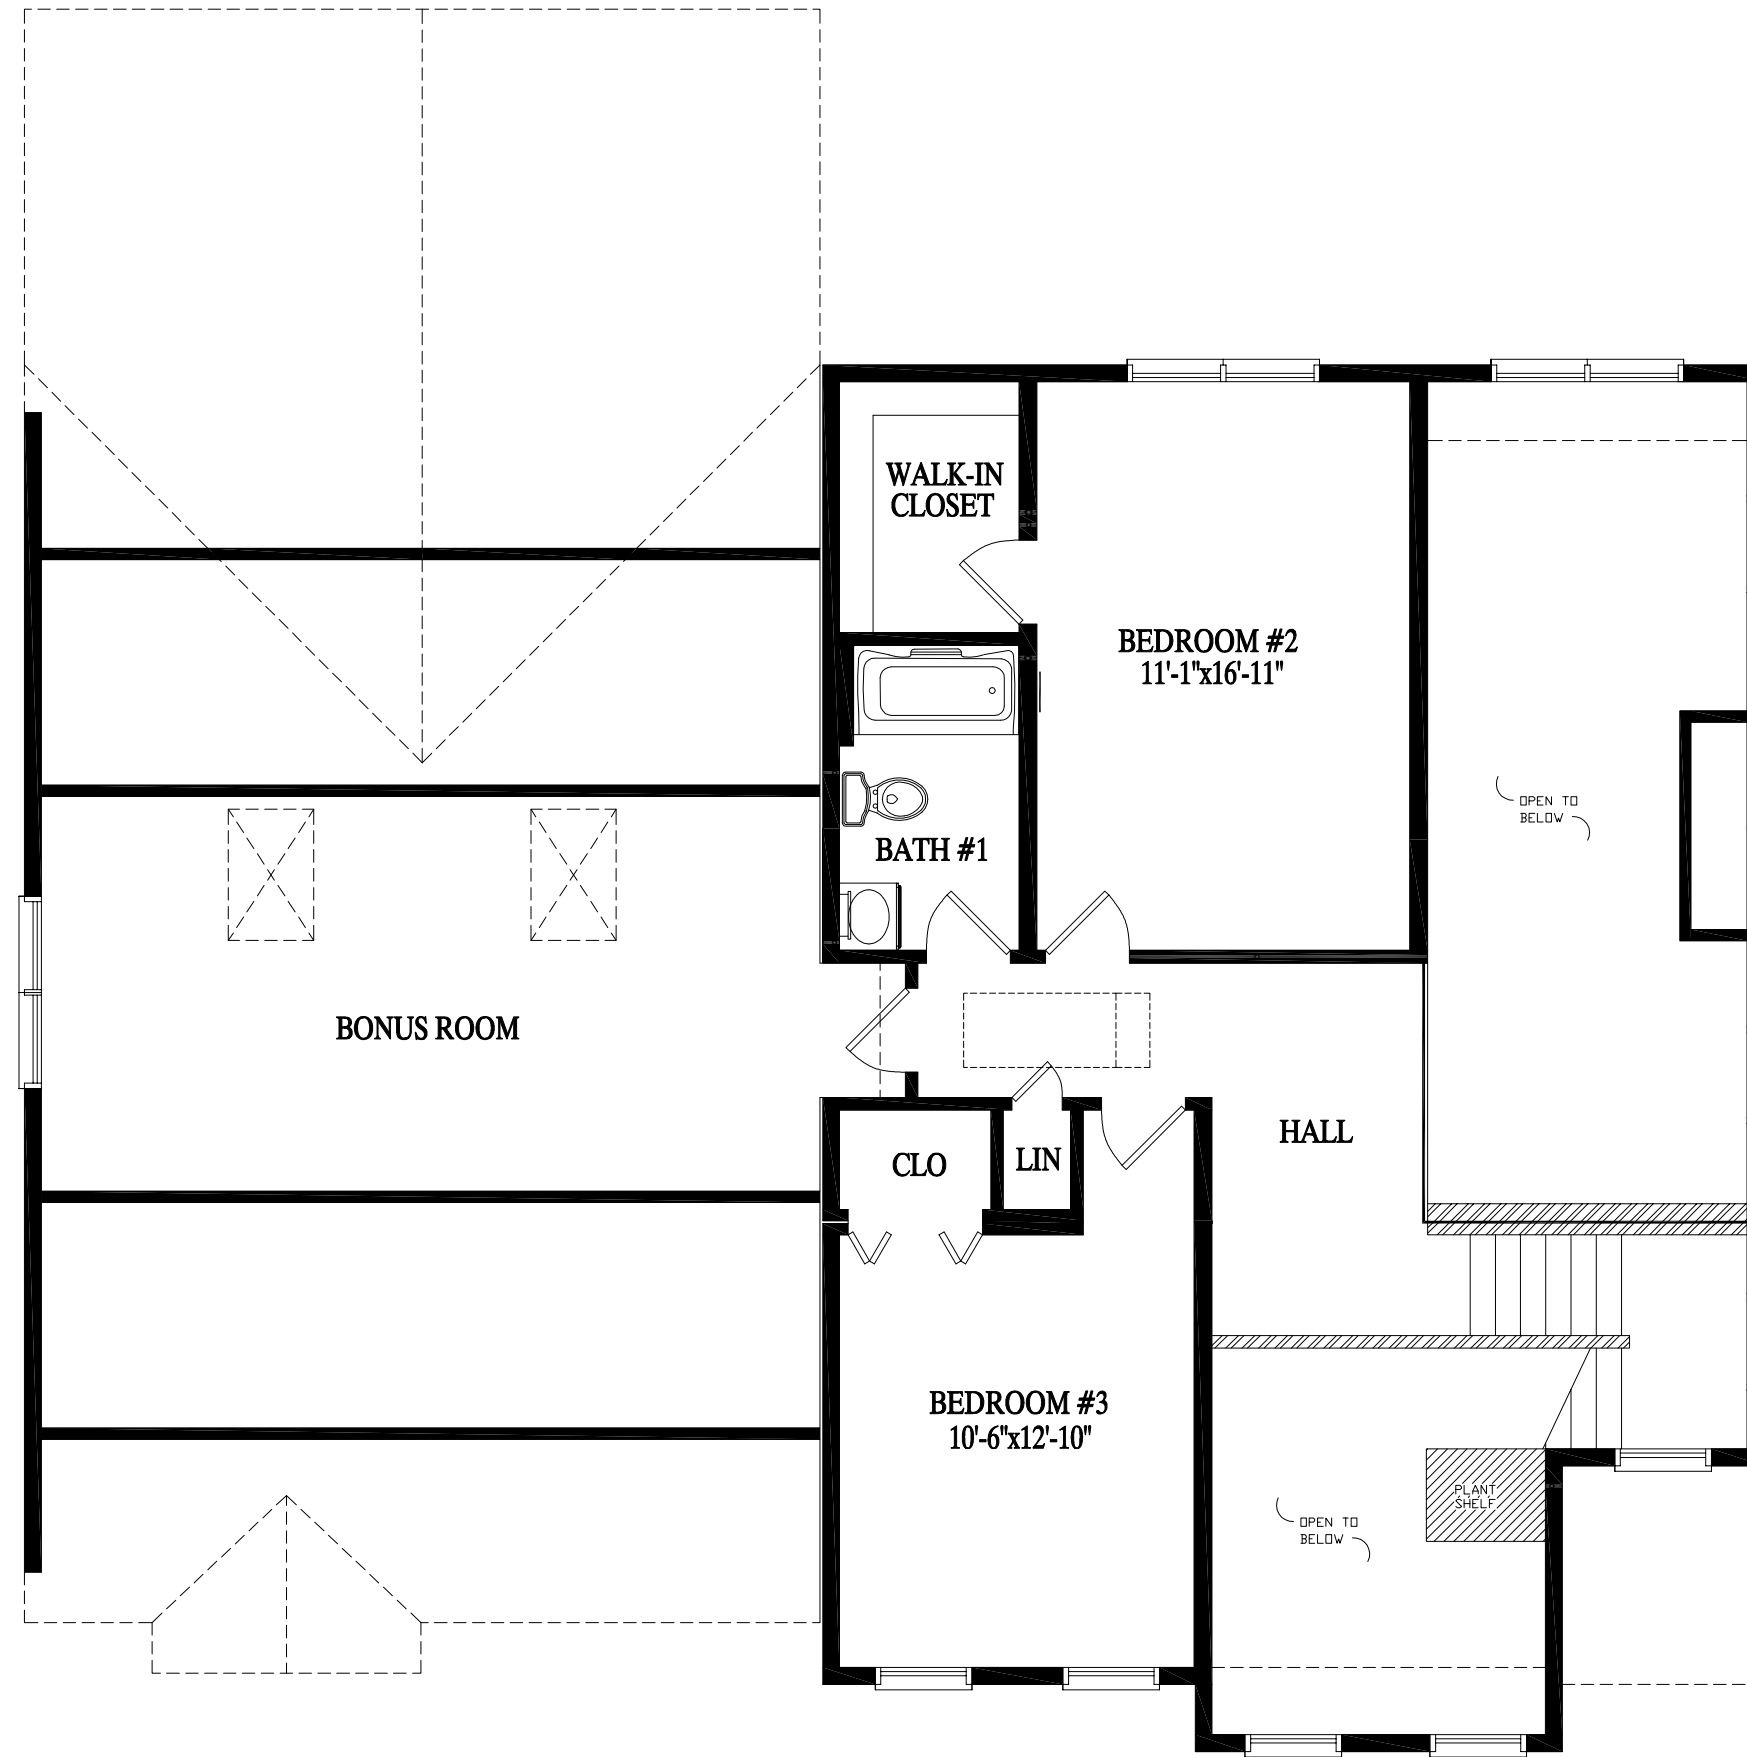

DATE:	12/27/05	DRAWN BY:	B.JH	STATUS:	PRELIM
	1/18/2006		HMS		REV. PRELIM
	2/8/06		ALA		FINAL
	02/20/06		AJC		APPROVAL
	3/10/06		B.JH		P.A.
	3/14/06		HLB		PURCHASING
	6/20/06		NLA		PRODUCTION
	6/17/2008		CLP		APPROVAL

BUILDER	PBS SPEC HOME		CUSTOMER	FAYNE
CITY	OSWEGO	COUNTY	OSWEGO	STATE
WIND SPEED	90	WIND LOAD	3	SNOW LOAD
ORDER NO.	21637	SEC.	GUST	SEE CALCS. MAN.
SERIAL NO.	10415	FILE NO.	P21637(780)	

5052-2 STORY

PROFESSIONAL BUILDING SYSTEMS, INC.
 72 EAST MARKET STREET
 P.O. BOX 219
 MIDDLEBURG, PA. 17842
 PHONE: (570) 837-1424
 FAX: (570) 837-6133

THIS PRINT HAS BEEN EXTRACTED FROM A SET OF A PREVIOUSLY APPROVED SYSTEM OR A MODEL APPROVAL AND IS ON FILE WITH STATE AND IS OK TO BE BUILT

X _____