


CEILING

FLOOR

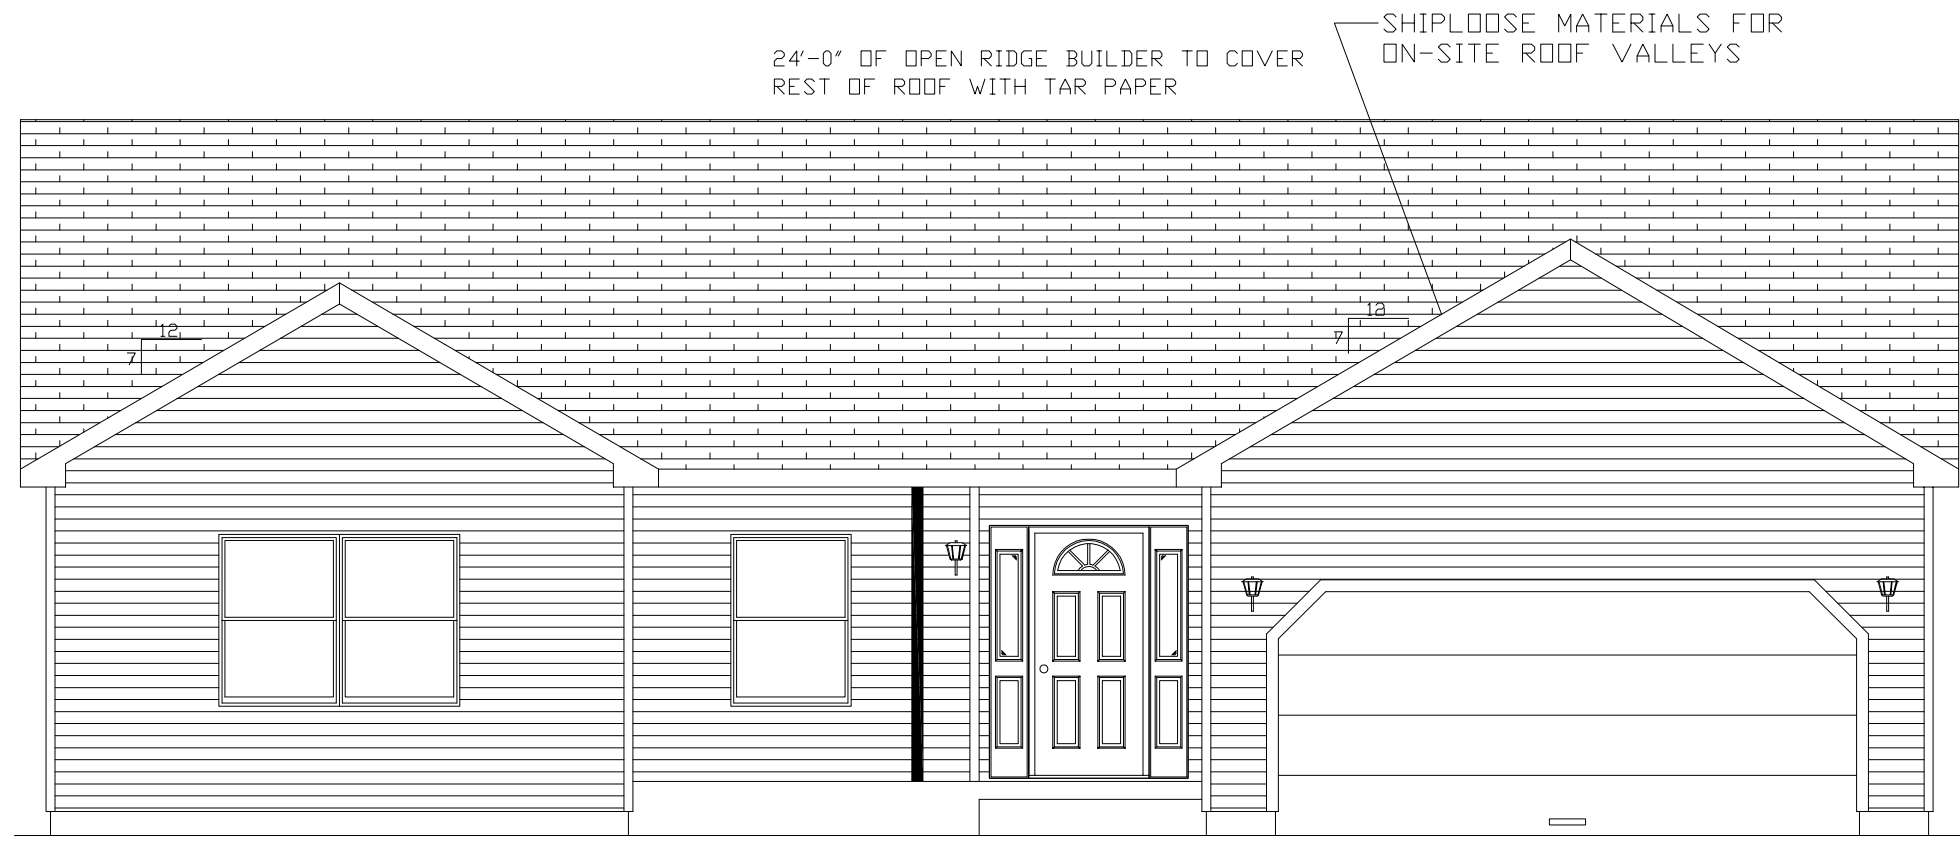

CEILING

FLOOR

3252 - RANCH
FRONT ELEVATION

PROFESSIONAL
BUILDING
SYSTEMS, INC.

72 EAST MARKET STREET
P.O. BOX 219
MIDDLEBURG, PA. 17842
PHONE: (570) 837-1424
FAX: (570) 837-6133


DATE:	DRAWN BY:	STATUS:
8/20/03	ALA	PRELIM
9/9/03	ALA	FINAL
9/15/03	ALA	APPROVAL
9/24/03	HLB	P.A.
9/30/03	HLB	PURCHASING
12/4/03	JLA	PRODUCTION

PAGE: 2.1

BUILDER		FURDI'S		CUSTOMER	
CITY	OSWEGO	COUNTY	OSWEGO	STATE	MEADE
WIND SPEED	90	WIND LOAD	SEE CALS MAN.	SNOW LOAD	55
ORDER NO.	12631	SERIAL NO.	8819	FILE NO.	P12631(140)

THIS PRINT HAS BEEN EXTRACTED FROM A SET OF A PREVIOUSLY APPROVED SYSTEM OR A MODEL APPROVAL AND IS ON FILE WITH STATE AND IS OK TO BE BUILT

X _____

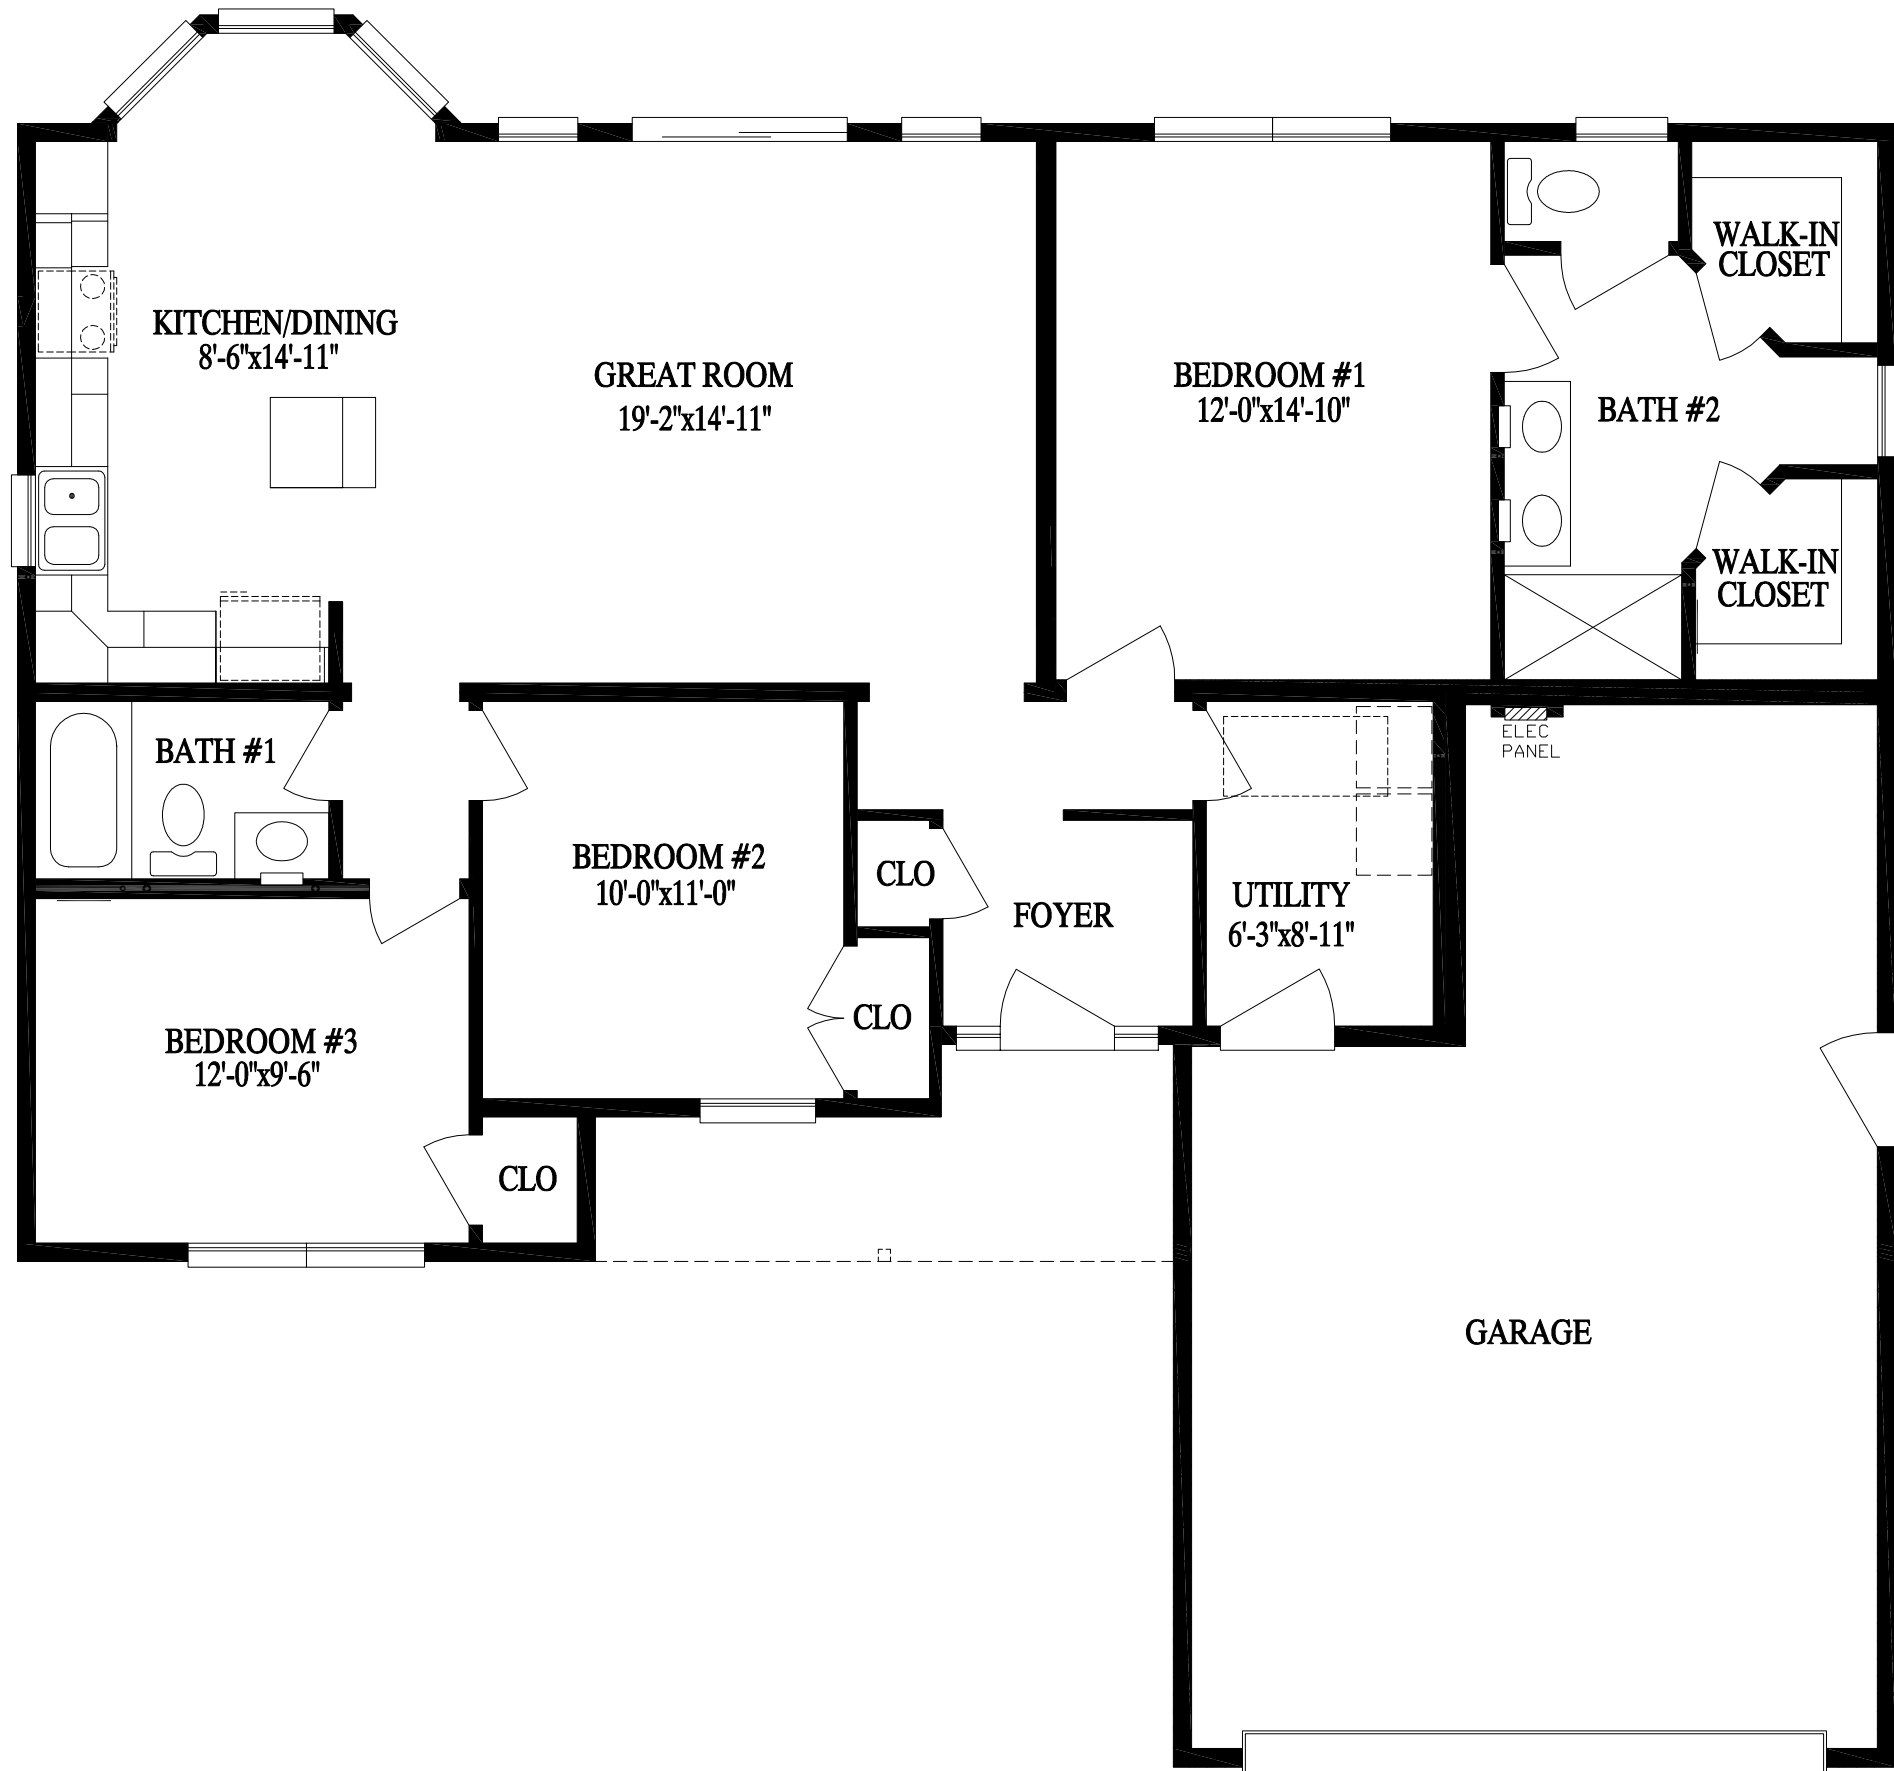

BUILDER		FURDI'S		CUSTOMER	
CITY	COUNTY	CITY	COUNTY	STATE	NAME
OSWEGO	OSWEGO	OSWEGO	OSWEGO	NY	MEADE
WIND SPEED	WIND LOAD	WIND LOAD	SEE CALS MAN.	SNOW LOAD	55
90	90	90	90	55	55
ORDER NO.	SERIAL NO.	FILE NO.	FILE NO.	FILE NO.	FILE NO.
12631	8819	P12631	P12631	P12631	P12631

3252 - RANCH	
PROFESSIONAL BUILDING SYSTEMS, INC. 72 EAST MARKET STREET P.O. BOX 219 MIDDLEBURG, PA. 17842 PHONE: (570) 837-1424 FAX: (570) 837-6133	

DATE:	DRAWN BY:	STATUS:
8/20/03	ALA	PRELIM
9/9/03	ALA	FINAL
9/15/03	ALA	APPROVAL
9/24/03	HLB	P.A.
9/30/03	HLB	PURCHASING
12/4/03	JLA	PRODUCTION

THIS PRINT HAS BEEN EXTRACTED FROM A SET OF A PREVIOUSLY APPROVED SYSTEM OR A MODEL APPROVAL AND IS ON FILE WITH STATE AND IS OK TO BE BUILT

X _____

PAGE: