



NOTE — ACTUAL HOUSE MAY VARY FROM ELEVATION

2833-CAPE  
FRONT ELEVATION



72 EAST MARKET STREET  
P.O. BOX 219  
MIDDLEBURG, PA. 17842  
PHONE: (570) 837-1424  
FAX: (570) 837-6133

BUILDER		CUSTOMER	
FURDI'S		DAVIS	
CITY	COUNTY	STATE	
OSWEGO	OSWEGO	NY	
WIND SPEED	SNOW LOAD	SQ. FT.	
90	65 PSF	924	
ORDER NO.	SERIAL NO.	FILE NO.	
26688	11177	P26688(610)	

DATE:	DRAWN BY:	STATUS:
6/19/07	FMK	PRELIM
07/11/07	KRL	FINAL
7/13/2007	CLP	APPROVAL
8/23/07	HLB	P.A.
8/24/07	HLB	PURCHASING
9/17/07	ALA	PRODUCTION

THIS PRINT HAS BEEN EXTRACTED FROM A SET OF A PREVIOUSLY APPROVED SYSTEM OR A MODEL APPROVAL AND IS ON FILE WITH STATE AND IS OK TO BE BUILT

X \_\_\_\_\_


CEILING

FLOOR

CEILING

FLOOR

PAGE:

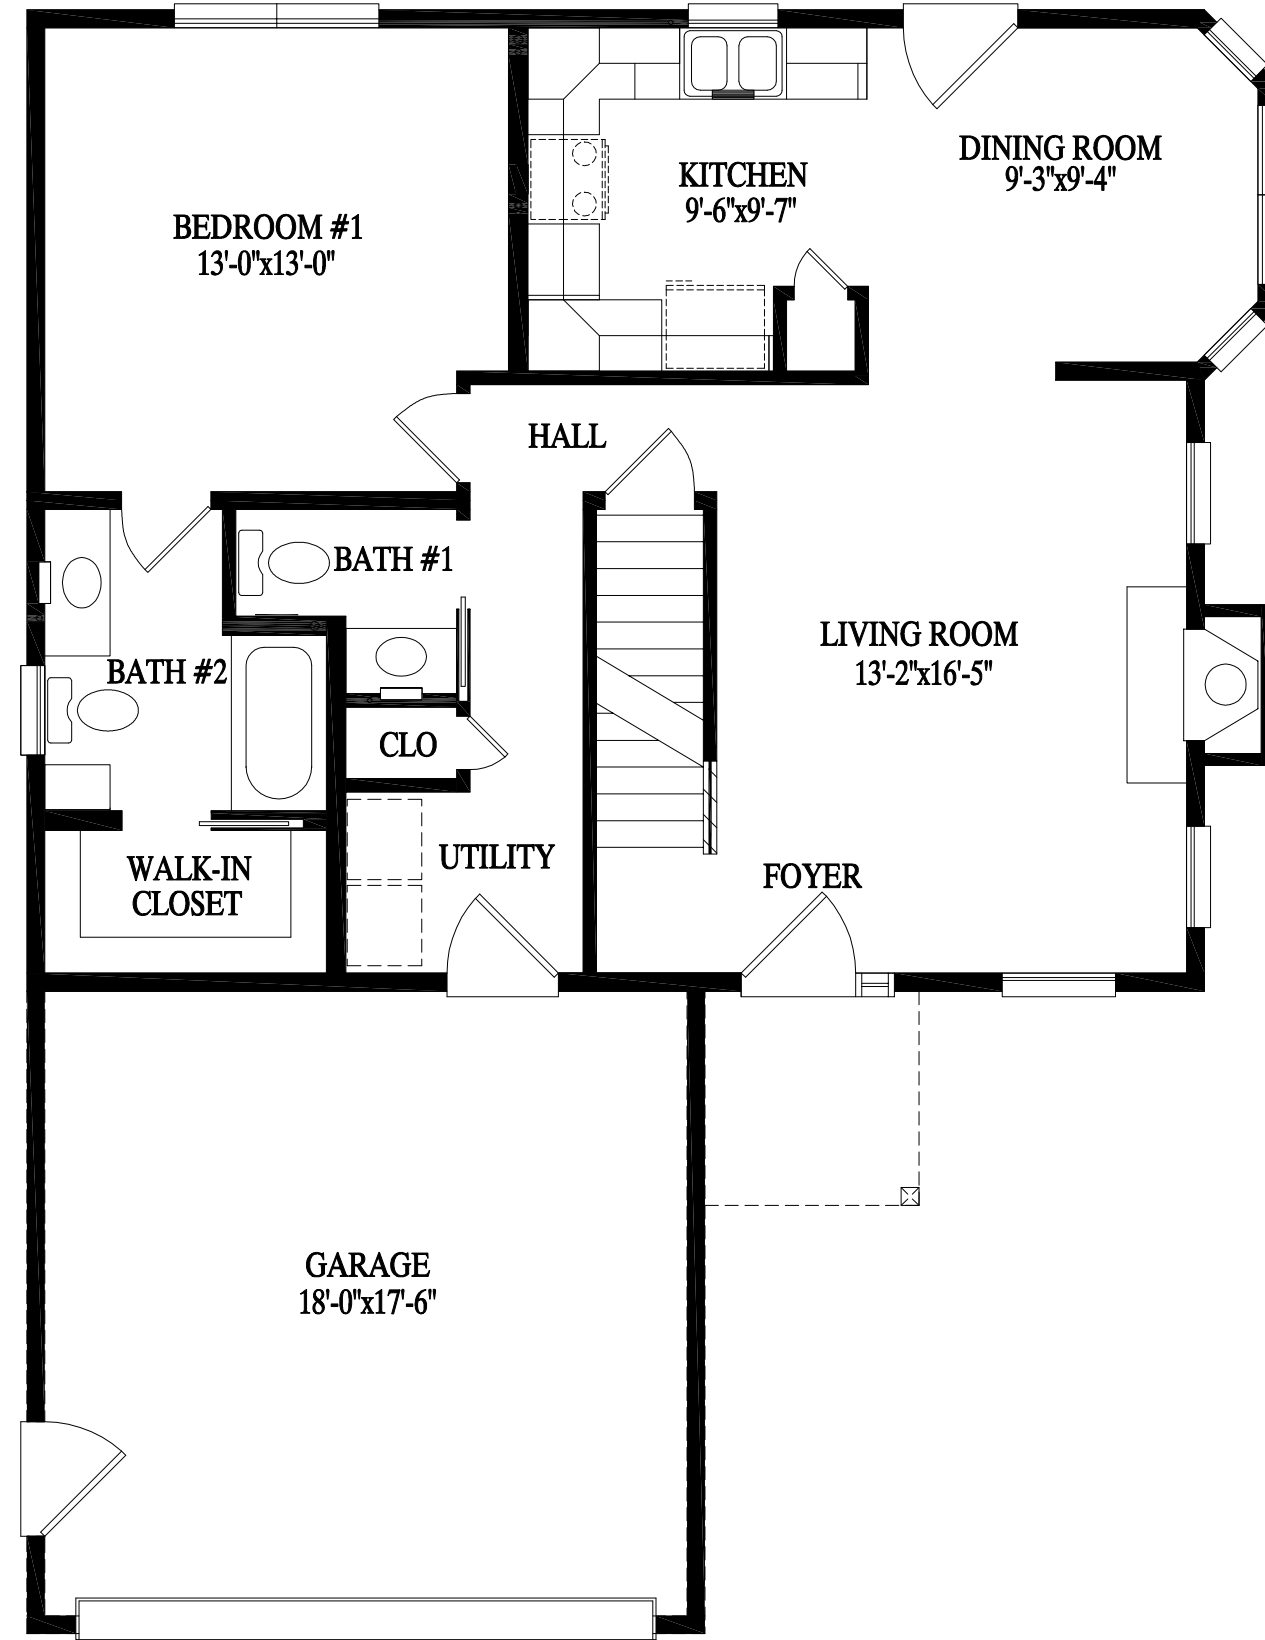

2833-CAPE

BUILDER		FURDI'S		CUSTOMER	
CITY	OSWEGO	COUNTY	OSWEGO	STATE	DAVIS
WIND SPEED	90 3	SNOW LOAD	65 PSF	STATE	NY
ORDER NO.	26688	FILE NO.	P26688(610)	SNOW LOAD	924
SERIAL NO.	11177	FILE NO.	P26688(610)	SNOW LOAD	924

**PROFESSIONAL BUILDING SYSTEMS, INC.**

72 EAST MARKET STREET  
P.O. BOX 219  
MIDDLEBURG, PA. 17842  
PHONE: (570) 837-1424  
FAX: (570) 837-6133

DATE:	DRAWN BY:	STATUS:
6/19/07	FMK	PRELIM
07/11/07	KRL	FINAL
7/13/2007	CLP	APPROVAL
8/23/07	HLB	P.A.
8/24/07	HLB	PURCHASING
9/17/07	ALA	PRODUCTION

THIS PRINT HAS BEEN EXTRACTED FROM A SET OF A PREVIOUSLY APPROVED SYSTEM OR A MODEL APPROVAL AND IS ON FILE WITH STATE AND IS OK TO BE BUILT