


TO THE BEST OF MY KNOWLEDGE, BELIEF, AND PROFESSIONAL JUDGEMENT, THESE PLANS (AND SPECIFICATIONS) ARE IN COMPLIANCE WITH THE E.C.C.C.N.Y.S., 2002 EDITION. COMPLIANCE IS DETERMINED BY THE USE OF MECHECK, COMPUTER SOFTWARE DEVELOPED BY DOE, AND CONFORMANCE TO THE GENERAL PROVISIONS OF CHAPTER 5, SECTIONS 502, 503, 504, 505. INDIVIDUAL (DISCRETE) MODEL PLANS DERIVED FROM THE SYSTEM AND SUBMITTED TO THE LOCAL CODE ENFORCEMENT OFFICIAL IN THE CONNECTION WITH BUILDING PERMIT APPLICATION SHALL BE ACCOMPLISHED BY A MECHECK REPORT.

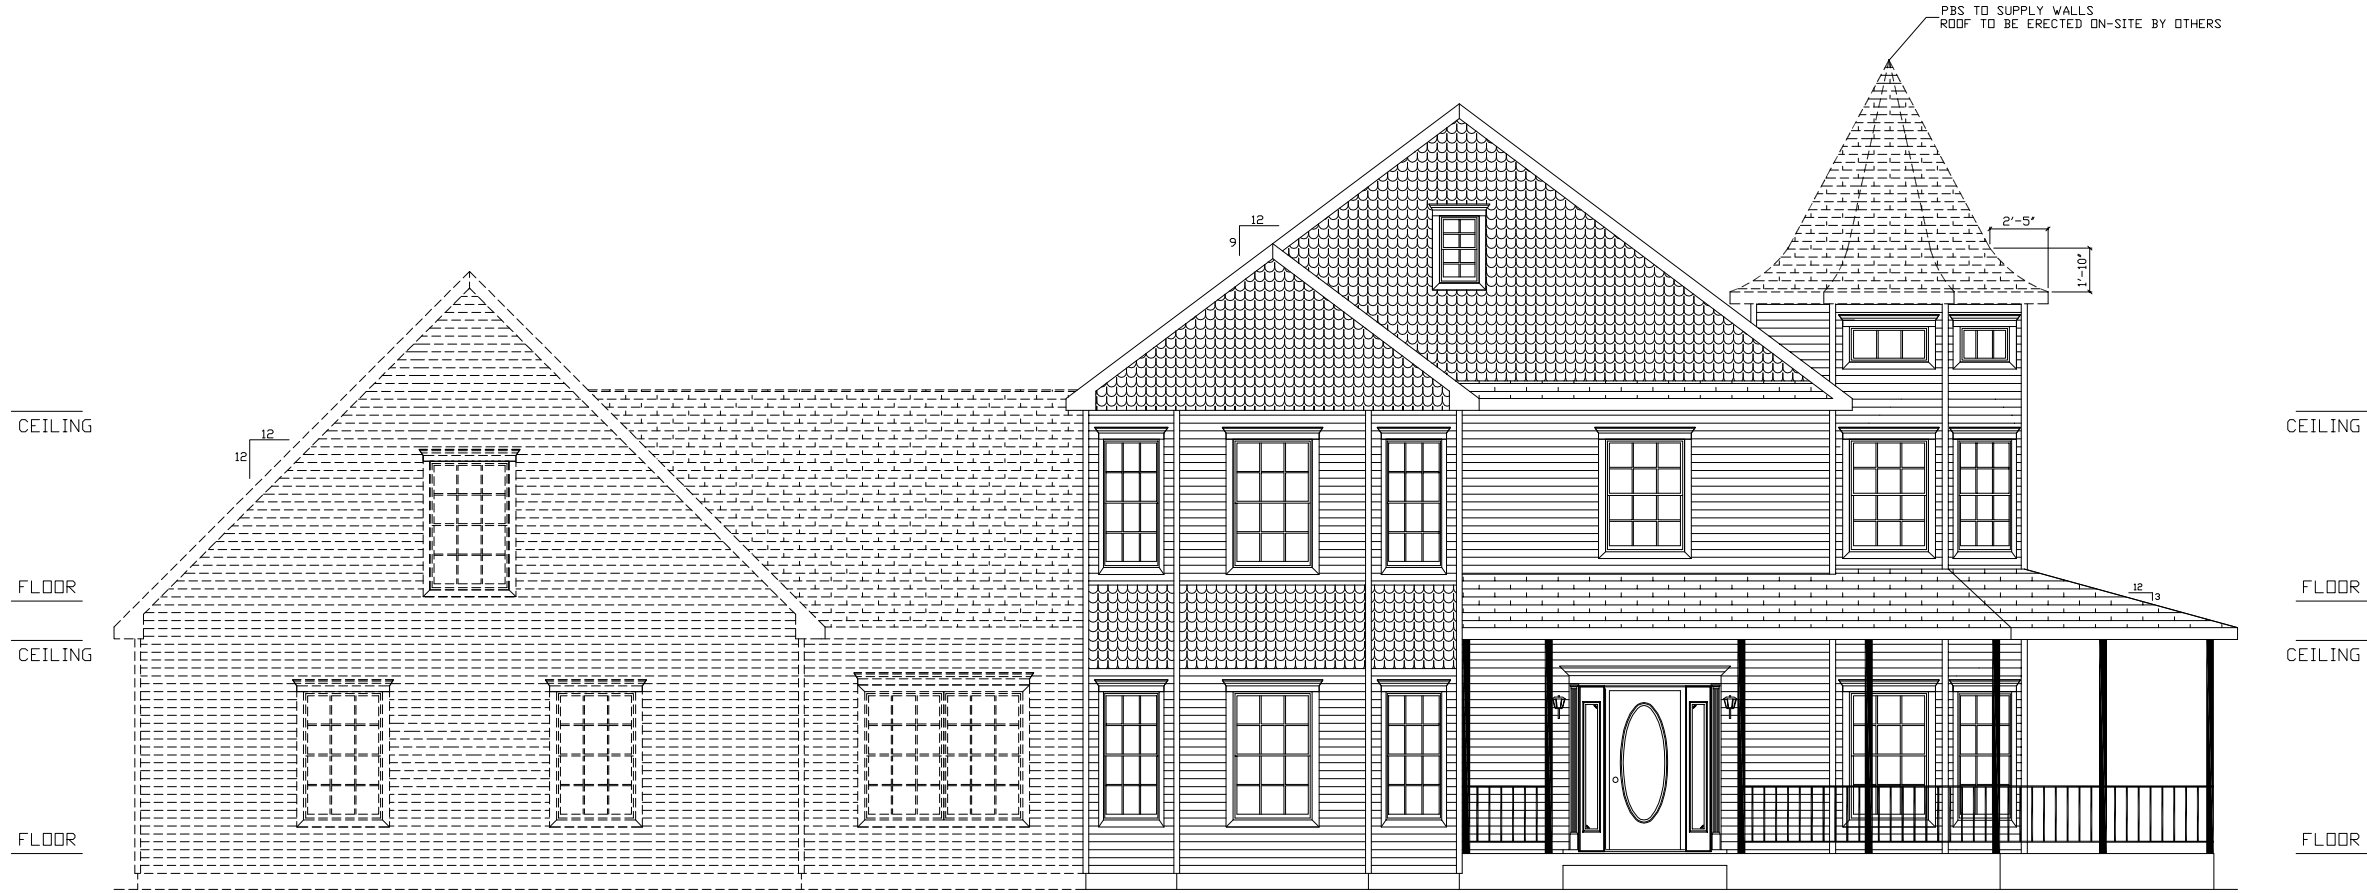

PORCH OVERHANG SUPPLIED BY PBS.
PORCH SLAB, POSTS AND RAILINGS
FOR PORCH TO BE SUPPLIED AND
INSTALLED ON-SITE BY OTHER

PBS TO SUPPLY WALLS
ROOF TO BE ERECTED ON-SITE BY OTHERS

"THE PLANS AND PERMIT SET ARE DERIVED FROM AND CONSISTENT WITH THE PLANS AND SPECIFICATIONS ASSOCIATED WITH THIS APPROVAL ON FILE WITH THE DIVISION AND THIS CONDITIONAL APPROVAL LETTER."


PAGE:	3255 - TWO STORY FRONT ELEVATION		SEISMIC DESIGN: CLASS B	
	DATE:	DRAWN BY:	BUILDER:	CUSTOMER:
11/2/2005	PIB	STATUS: PRELIM	FURDI'S	FURLONG
12/28/2005	HMS	REV. PRELIM	CITY: OSWEGO	STATE: NY
1/17/06	BSG	FINAL	COUNTY: OSWEGO	SNOW LOAD: 55
2/13/05	ALA	APPROVAL	WIND SPEED: 90	WIND LOAD: SEE CALCS
3/18/06	B.JH	REV. FINAL	3SEC GUST: SEE CALCS	MAN
3/9/06	HLB	P.A.	ORDER NO.: 21504	FILE NO.: 10407
4/10/06	NLA	PURCHASING	SERIAL NO.: 10407	P21504(780)
		PRODUCTION		
			PROFESSIONAL P B S BUILDING SYSTEMS, INC. 72 EAST MARKET STREET P.O. BOX 219 MIDDLEBURGH, PA. 17842 PHONE: (570) 837-1424 FAX: (570) 837-6133	

THIS PRINT HAS BEEN EXTRACTED FROM A SET OF A PREVIOUSLY APPROVED SYSTEM OR A MODEL APPROVAL AND IS ON FILE WITH STATE AND IS OK TO BE BUILT

X

2.1

TO THE BEST OF MY KNOWLEDGE, BELIEF, AND PROFESSIONAL JUDGEMENT, THESE PLANS (AND SPECIFICATIONS) ARE IN COMPLIANCE WITH THE E.C.C.N.Y.S., 2002 EDITION. COMPLIANCE IS DETERMINED BY THE USE OF MECHECK, COMPUTER SOFTWARE DEVELOPED BY DOE, AND CONFORMANCE TO THE GENERAL PROVISIONS OF CHAPTER 5, SECTIONS 502, 503, 504, 505. INDIVIDUAL (DISCRETE) MODEL PLANS DERIVED FROM THE SYSTEM AND SUBMITTED TO THE LOCAL CODE ENFORCEMENT OFFICIAL IN THE CONNECTION WITH BUILDING PERMIT APPLICATION SHALL BE ACCOMPLISHED BY A MECHECK REPORT.

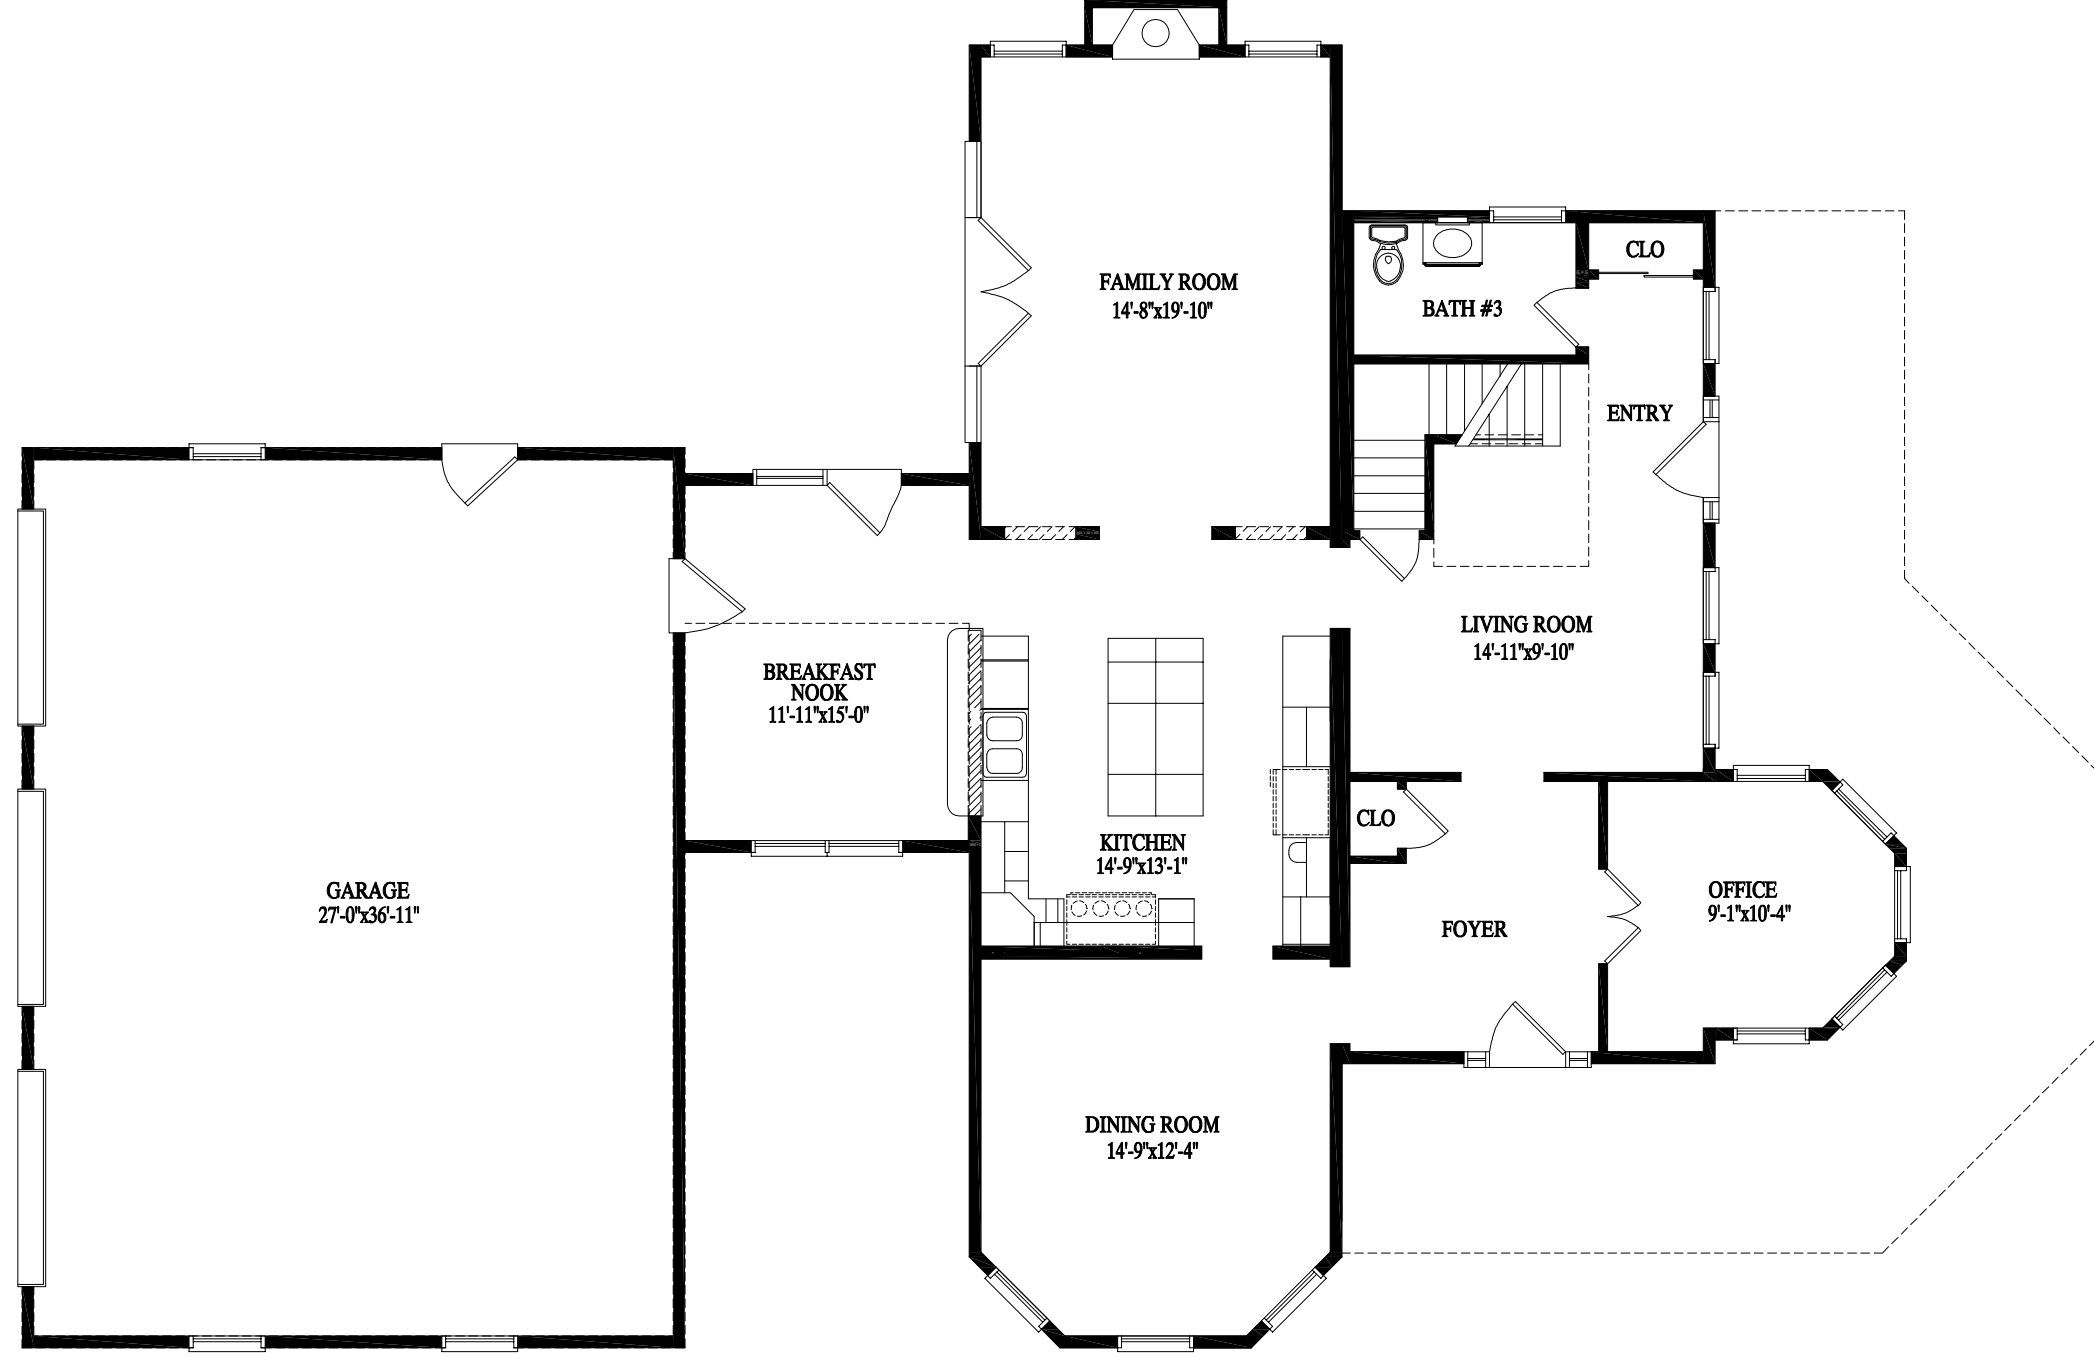

THIS PRINT HAS BEEN EXTRACTED FROM A SET OF A PREVIOUSLY APPROVED SYSTEM OR A MODEL APPROVAL AND IS ON FILE WITH STATE AND IS OK TO BE BUILT

"THE PLANS AND PERMIT SET ARE DERIVED FROM AND CONSISTENT WITH THE PLANS AND SPECIFICATIONS ASSOCIATED WITH THIS APPROVAL ON FILE WITH THE DIVISION AND THIS CONDITIONAL APPROVAL LETTER."

PAGE:	DATE:	DRAWN BY:	STATUS:	3255 - TWO STORY				SEISMIC DESIGN: CLASS B							
				PIB				FURDI'S				CUSTOMER			
	11/2/2005	PIB	PRELIM	CITY				COUNTY				STATE			
	11/23/2005	PIB	REV. PRELIM	OSWEGO				OSWEGO				FURLONG			
	12/28/2005	HMS	FINAL	WIND LOAD				WIND LOAD				SNOW LOAD			
	1/17/06	BSG	APPROVAL	90				3SEC GUST				SEE CALCS			
	2/13/05	ALA	REV. FINAL	ORDER NO.				SERIAL NO.				FILE NO.			
	3/1/06	B/JH	P.A.	21504				10407				P21504(780)			
	3/9/06	HLB	PURCHASING	72 EAST MARKET STREET				P.O. BOX 219				MIDDLEBURG, PA 17842			
	4/10/06	NLA	PRODUCTION	PHONE: (570) 837-1424				FAX: (570) 837-6133				PROFESSIONAL BUILDING SYSTEMS, INC.			

